


Attachment 3 Drawing, Solicitation No. 19CE2023Q0001

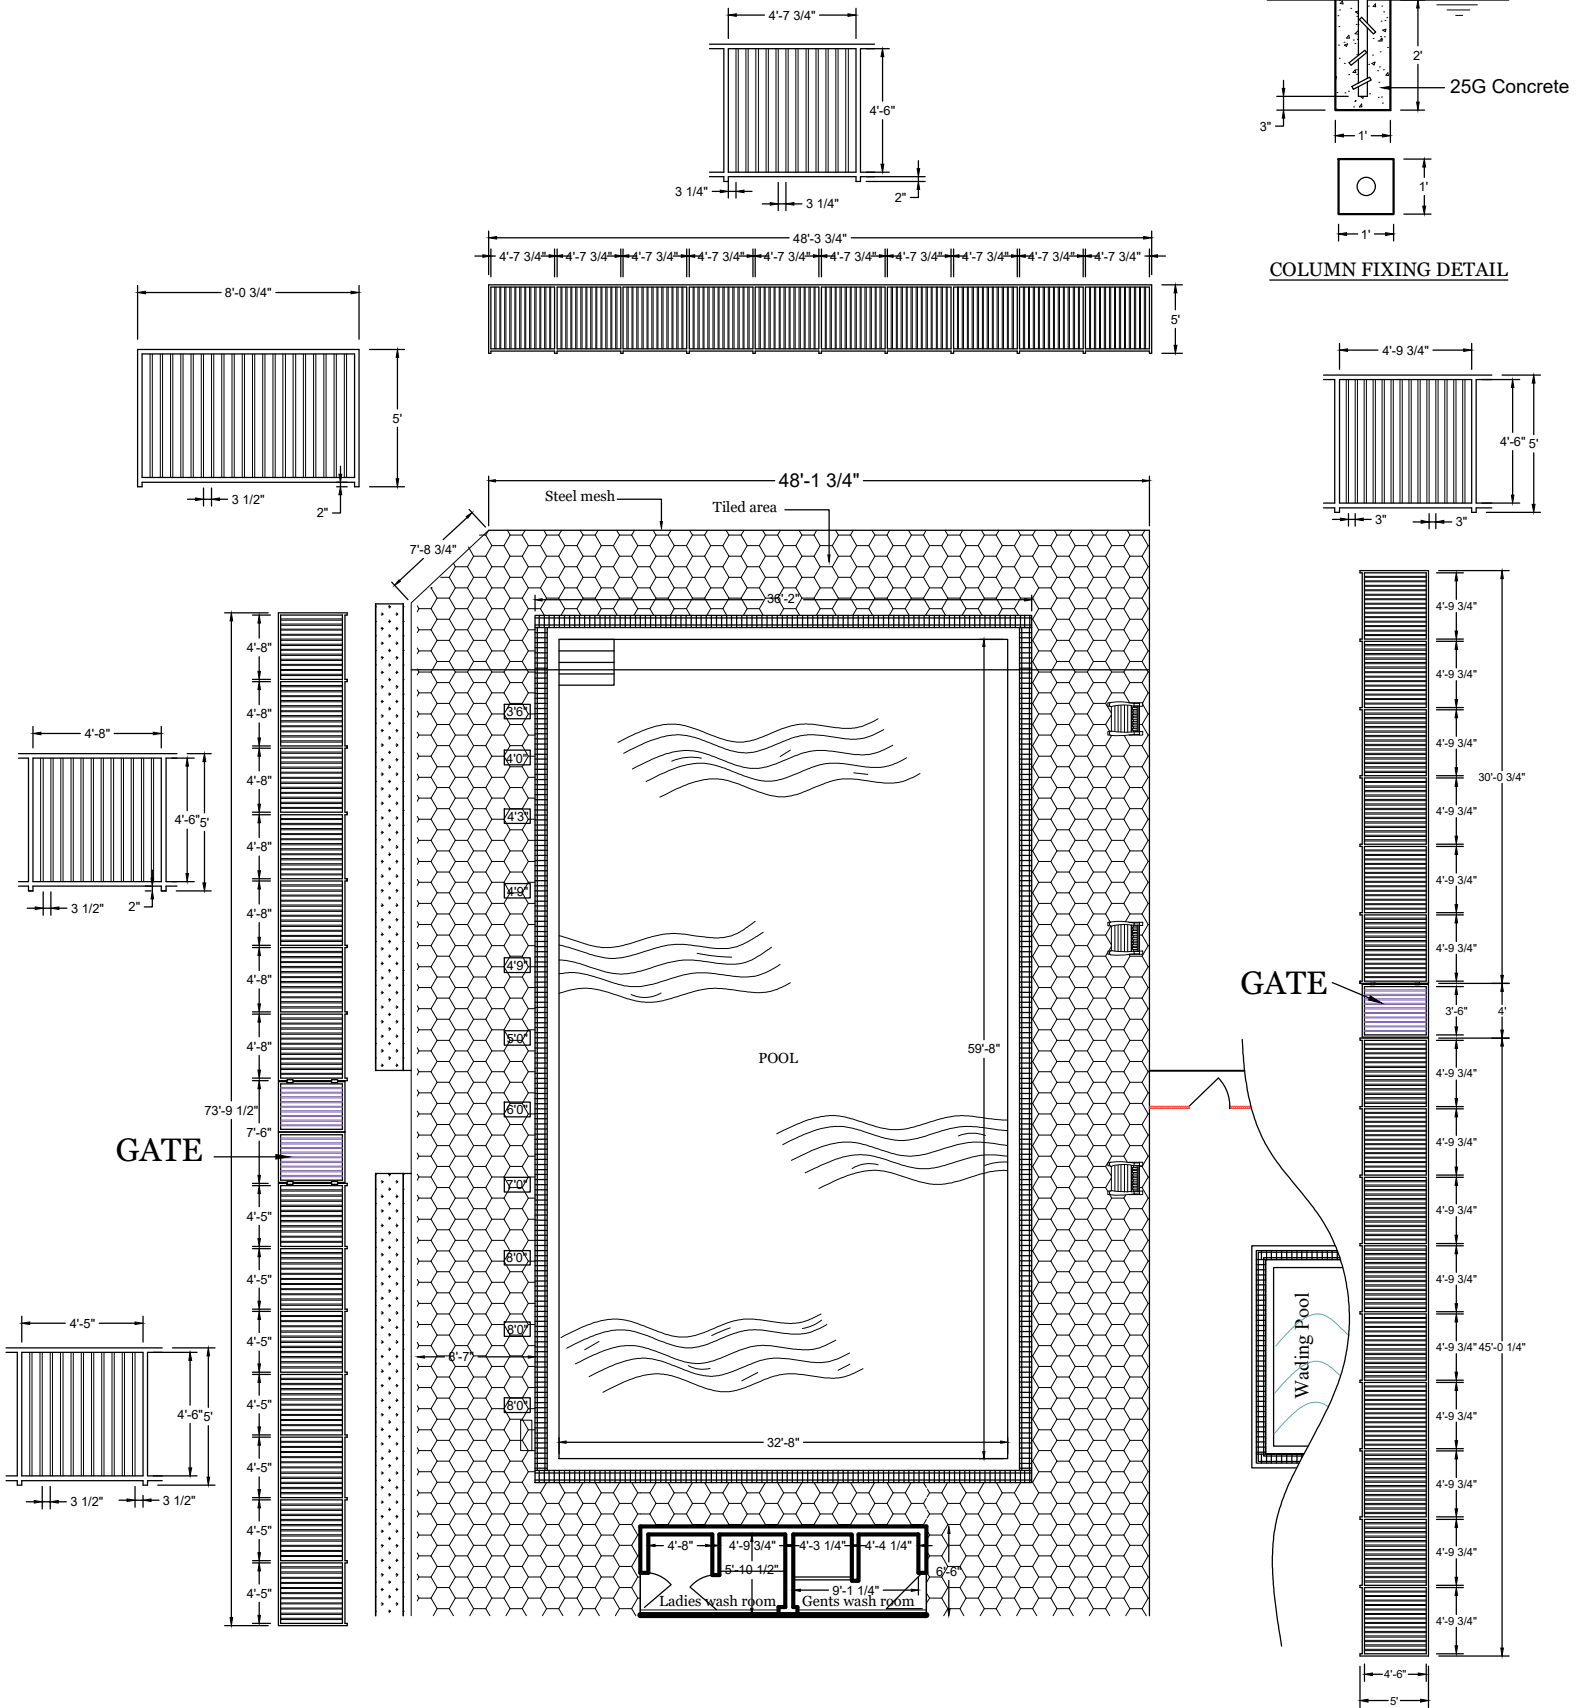

US EMBASSY
COLOMBO SRI LANKA

PROJECT
NEW POOL FENCE

SCALE: 8 FEET TO AN INCH
DRAWN BY : SULOCHANA
DATE : 03/08/2023